

4555 BRADBURY

OVERALL FLOOR PLAN

SCALE: 1/64" = 1'-0"



109,440 GROSS SF - MEASURED
(TOTAL OFFICE % = 4.35)



7260 SHADELAND STATION
INDIANAPOLIS, IN 46256-3957
TEL 317.547.5580 FAX 317.543.0270
www.structurepoint.com


OVERALL FLOOR PLAN

MERITEX ENTERPRISES

4555 BRADBURY
4555 WEST BRADBURY AVENUE
INDIANAPOLIS, INDIANA 46241

DATE: 1/20/09
SCALE: 1/64" = 1'-0"
DRAWN: JRD
CHECKED: FMF
PROJ. #:

EX1

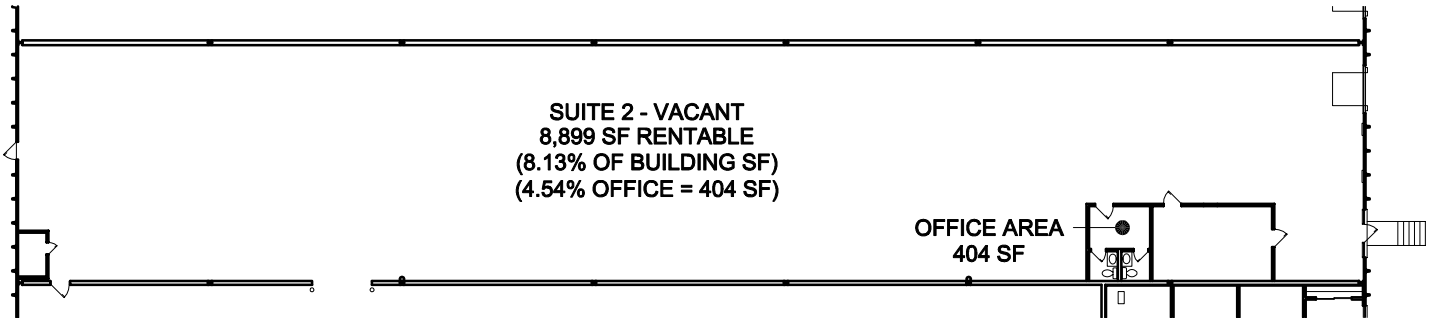

OVERALL FLOOR PLAN

SCALE: 1/32" = 1'-0"



109,440 GROSS SF - MEASURED
(TOTAL OFFICE % = 4.35)



7260 SHADELAND STATION
INDIANAPOLIS, IN 46256-3957
TEL 317.547.5580 FAX 317.543.0270
www.structurepoint.com

OVERALL FLOOR PLAN

MERITEX ENTERPRISES

4555 BRADBURY
4555 WEST BRADBURY AVENUE
INDIANAPOLIS, INDIANA 46241

DATE: 1/20/09
SCALE: 1/32" = 1'-0"
DRAWN: JRD
CHECKED: FMF
PROJ. #:

EX1