

OVERALL FLOOR PLAN



SCALE: 1/64" = 1'-0"

109,440 GROSS SF
 (TOTAL OFFICE % = 8.86)



7260 SHADELAND STATION
 INDIANAPOLIS, IN 46256-3957
 TEL 317.547.5580 FAX 317.543.0270
 www.structurepoint.com


OVERALL FLOOR PLAN

MERITEX ENTERPRISE

4557 BRADBURY
 4557 WEST BRADBURY AVENUE
 INDIANAPOLIS, INDIANA 46241

DATE: 1/12/09
 SCALE: 1/64" = 1'-0"
 DRAWN: JRD
 CHECKED: FMF
 PROJ. #:

SUITE 4 - VACANT
18,240 SF RENTABLE
(16.67% OF BUILDING SF)
(6.49% OFFICE = 1,183 SF)

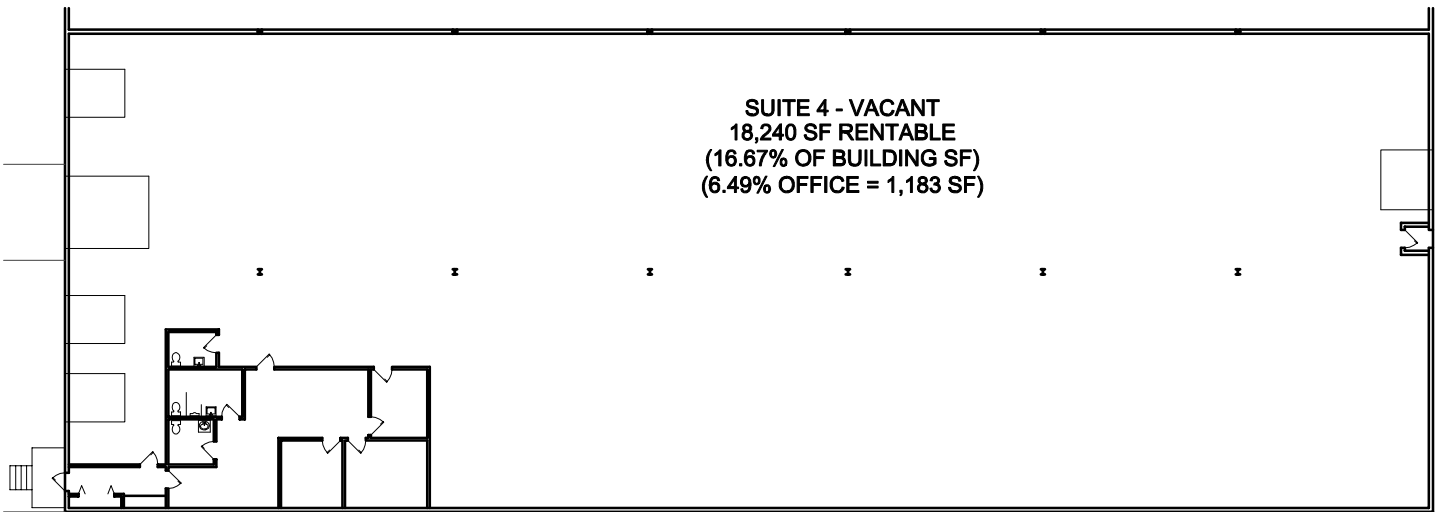

OVERALL FLOOR PLAN

SCALE: 1/32" = 1'-0"



OVERALL FLOOR PLAN

MERITEX ENTERPRISE

4557 BRADBURY
4557 WEST BRADBURY AVENUE
INDIANAPOLIS, INDIANA 46241

DATE: 1/12/09
SCALE: 1/32" = 1'-0"
DRAWN: JRD
CHECKED: FMF
PROJ. #:

EX1



AMERICAN
STRUCTUREPOINT
INC.

7260 SHADELAND STATION
INDIANAPOLIS, IN 46256-3957
TEL 317.547.5580 FAX 317.543.0270
www.structurepoint.com