

CERTIFIED BY

DATE: 6/24/08

DRAWN BY: JFD


CHECKED BY: FMF

ISSUED FOR: DATE:

PROJECT #: IN2008.0684

TITLE:  
**EXISTING SITE  
 PLAN**

**EX1.1**

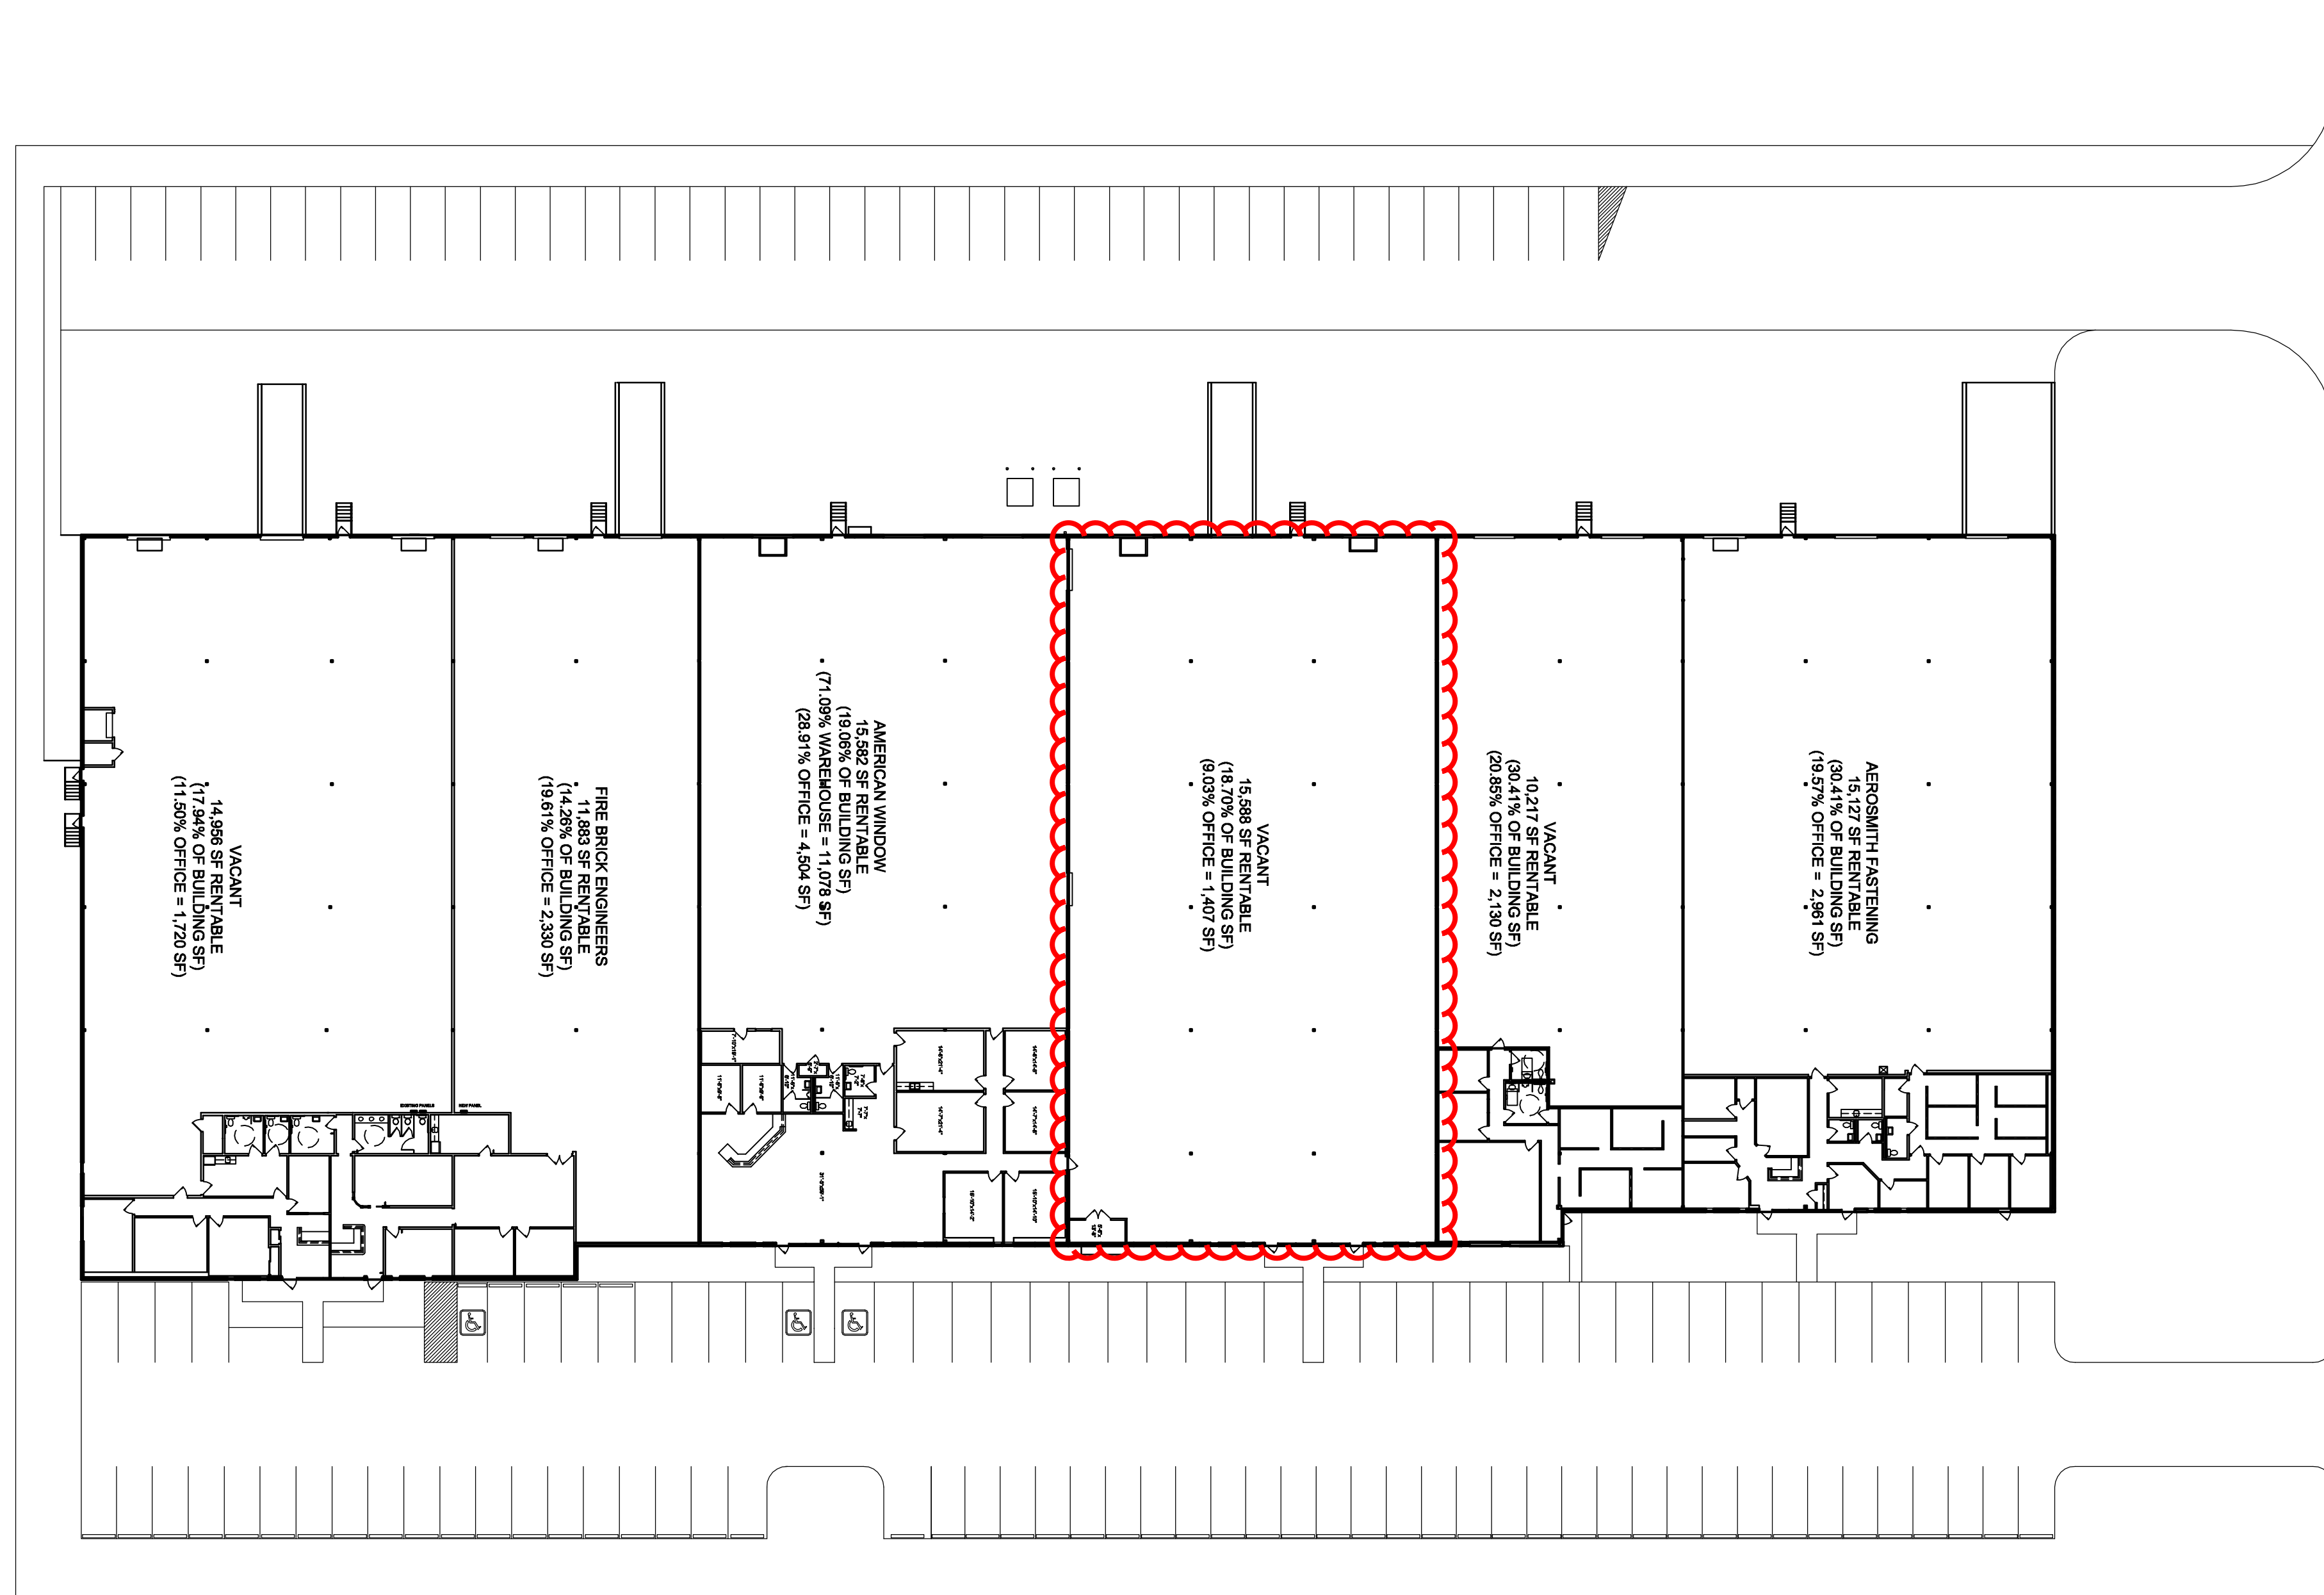

**OVERALL SITE PLAN**

SCALE: 1" = 30'-0"  
 83,353 GROSS SF

